



PLAN VIEW

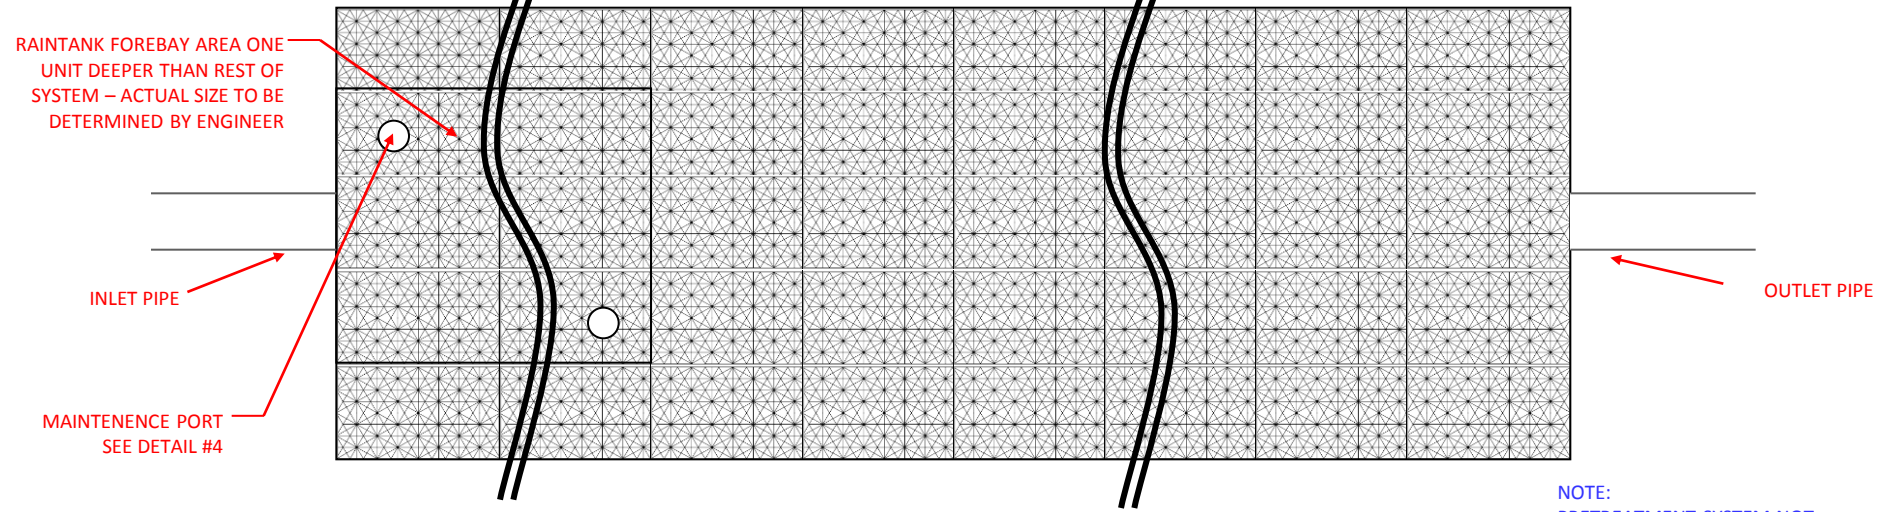

PROFILE VIEW

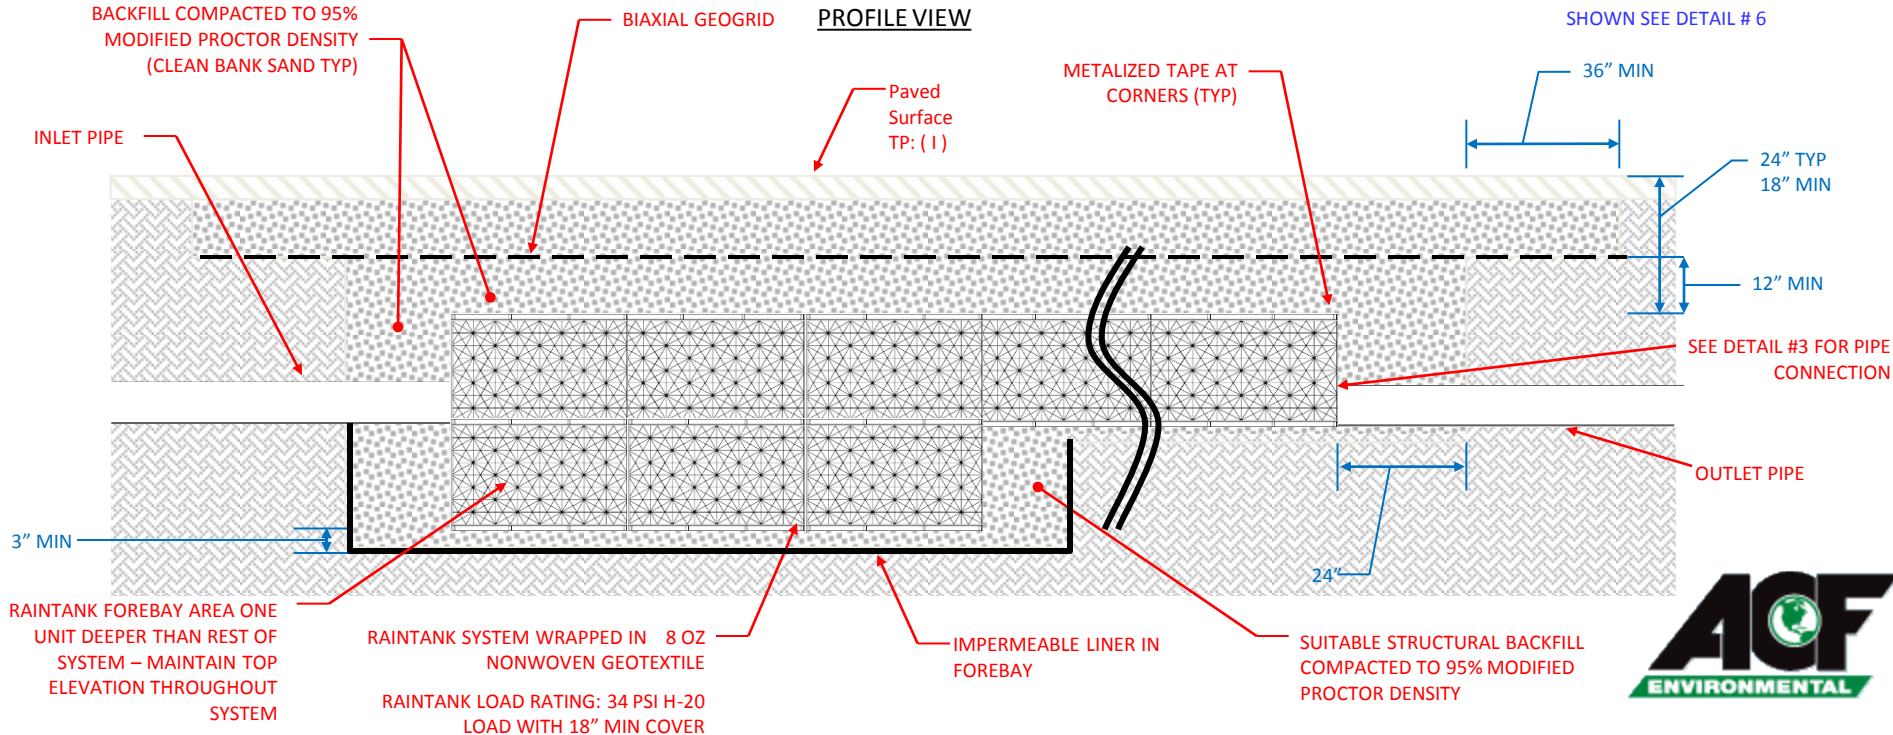

NOTE:
PRETREATMENT SYSTEM NOT SHOWN SEE DETAIL # 6